




TYPICAL SECTION
LAS FLORES CANYON ROAD
 4,050' N/O PACIFIC COAST HWY TO RAMBLA PACIFICO
 TOTAL LENGTH = 14,160'
CORNELL ROAD
 MULHOLLAND HWY TO 235' S/O CORNELL WY
 TOTAL LENGTH = 11,150'
 NO SCALE

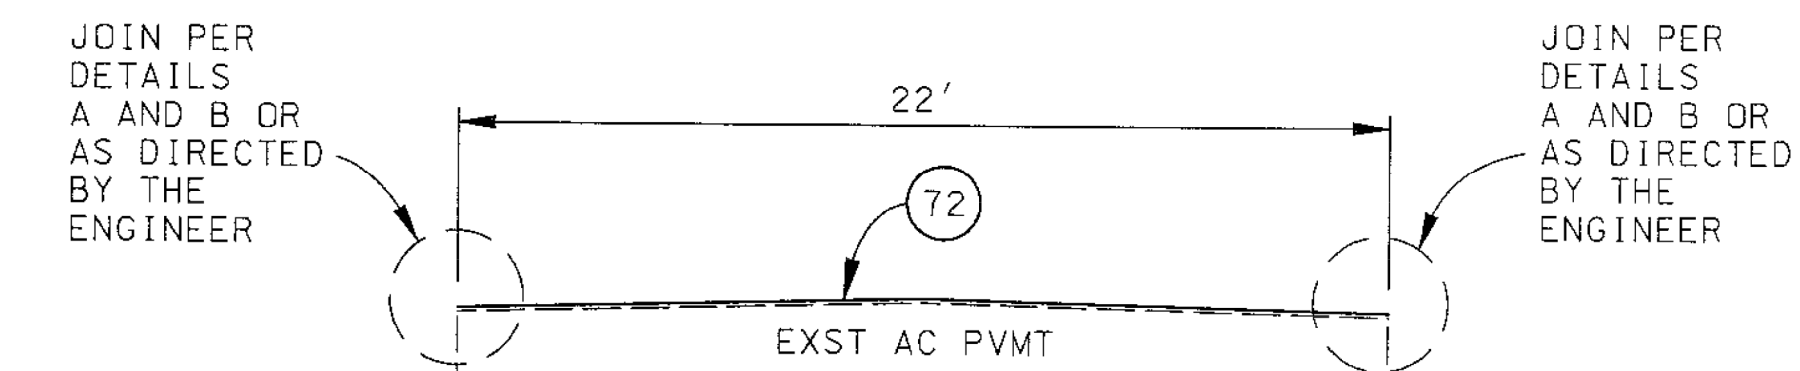


TYPICAL SECTION
FERNWOOD PACIFIC DRIVE
 TUNA CANYON RD TO TOPANGA CANYON BL
 TOTAL LENGTH = 7,653'
 NO SCALE

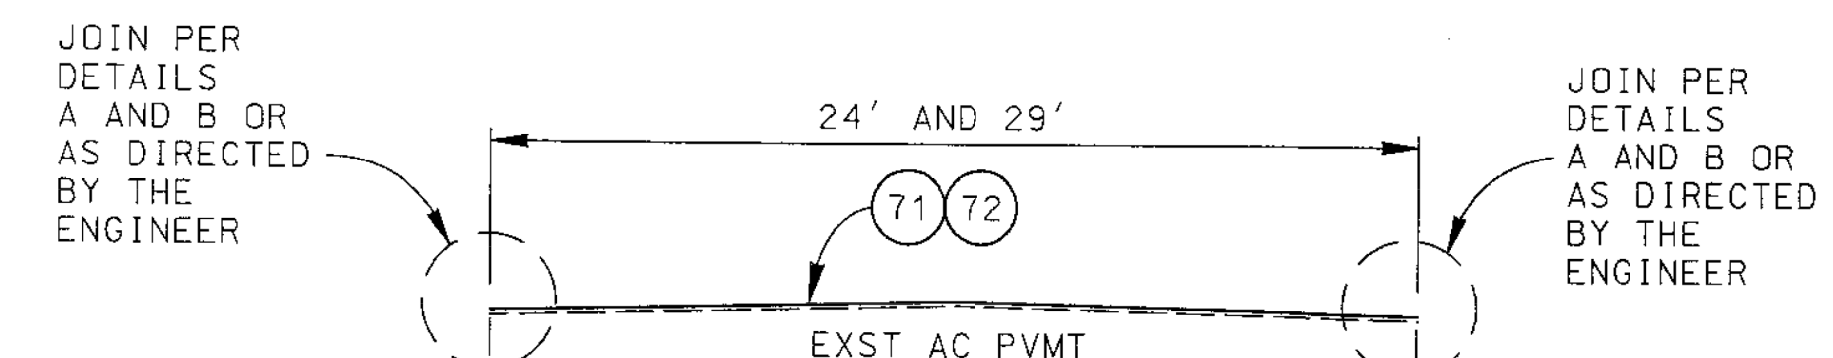

TYPICAL SECTION
RAMBLA PACIFICO
 2,600' N/O SUMACRIDGE DR TO PIUMA RD
 TOTAL LENGTH = 12,852'
 NO SCALE

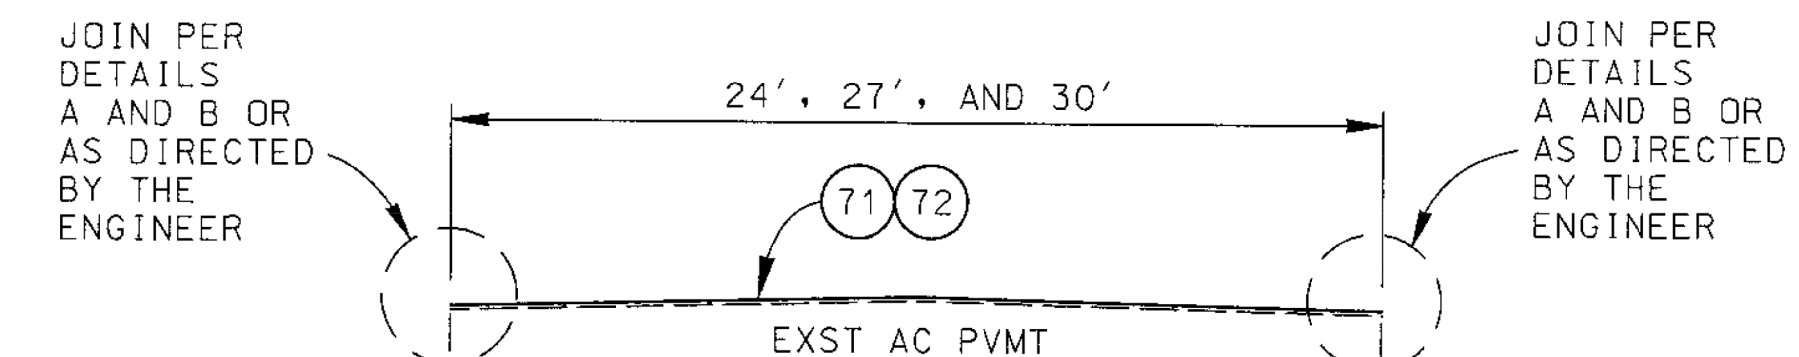


TYPICAL SECTION
SADDLE PEAK ROAD
 1,400' E/O SCHUEREN RD TO TUNA CANYON RD
 TOTAL LENGTH = 16,200'
 NO SCALE

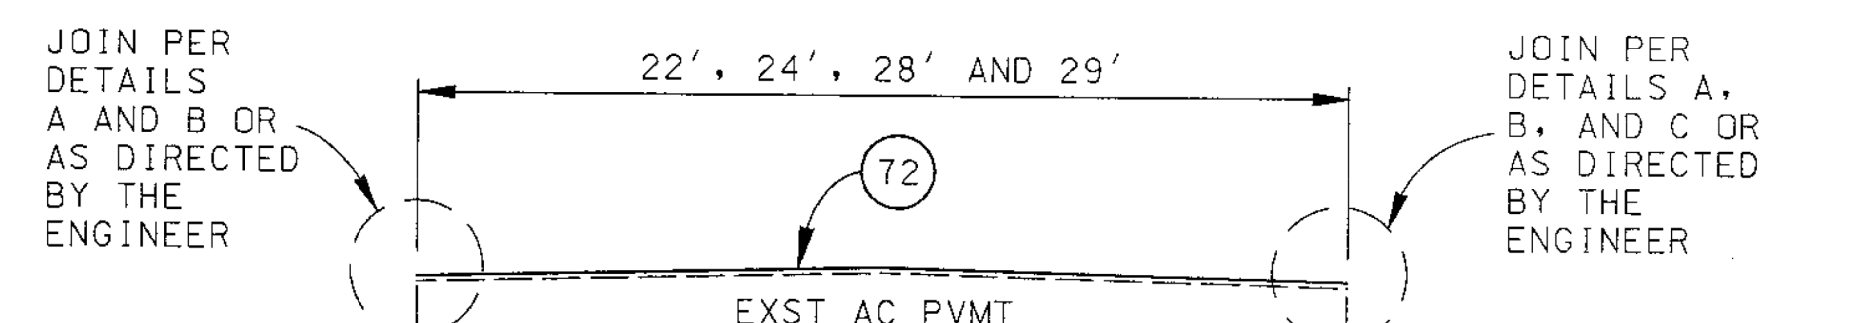


TYPICAL SECTION
OLD TOPANGA CANYON ROAD
 TOPANGA CANYON BL TO CITY OF CALABASAS BOUNDARY
 CITY OF CALABASAS BOUNDARY TO 2,723' S/O VALDEZ RD
 TOTAL LENGTH = 20,210'
 NO SCALE


NOTE:
 NO WORK WITHIN
 CITY OF CALABASAS

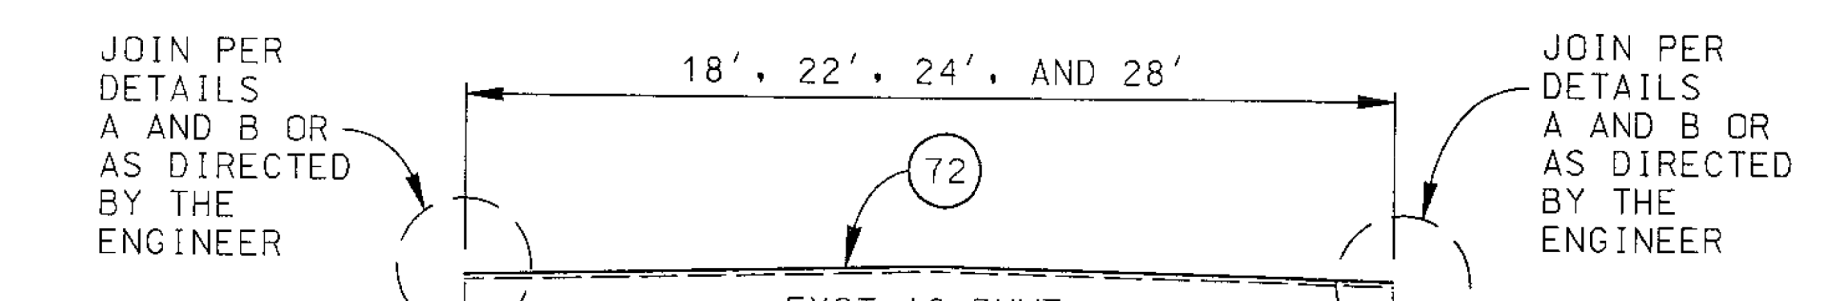


TYPICAL SECTION
TUNA CANYON ROAD
 5420' S/O SADDLE PEAK RD TO FERNWOOD PACIFIC DR
 TOTAL LENGTH = 12,145'
 NO SCALE

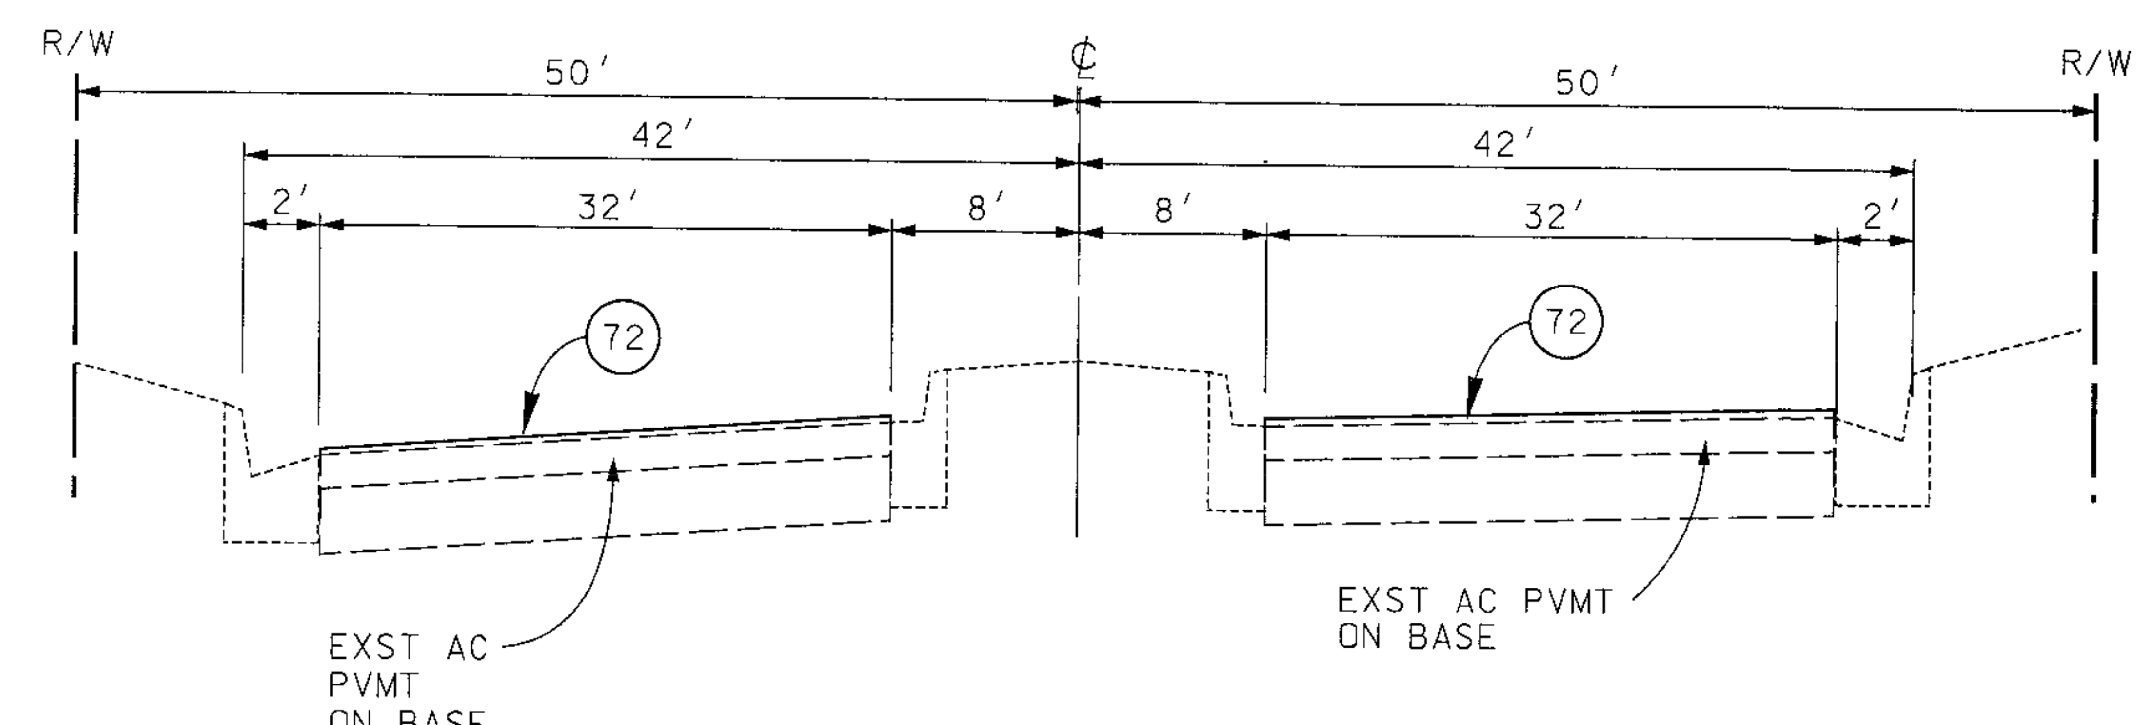


TYPICAL SECTION
THOUSAND OAKS BLVD
 1,548' W/O MOUNTAIN GATE DR TO MOUNTAIN GATE DR
 TOTAL LENGTH = 1,548'
 NO SCALE

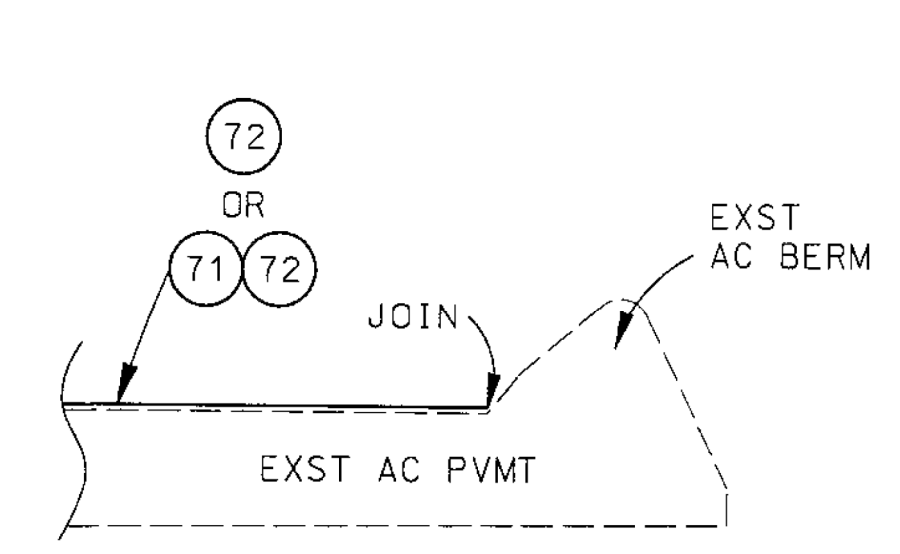

DETAIL A
 NO SCALE

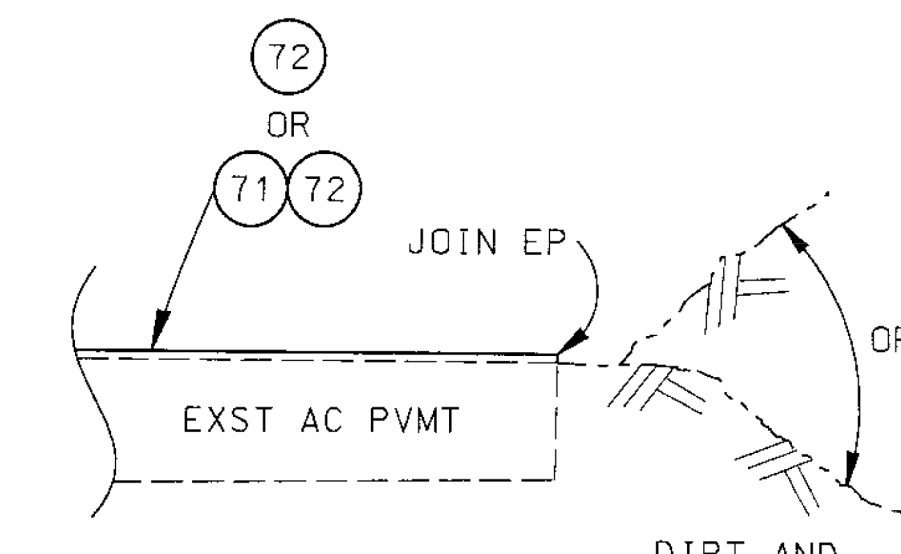

DETAIL B
 NO SCALE

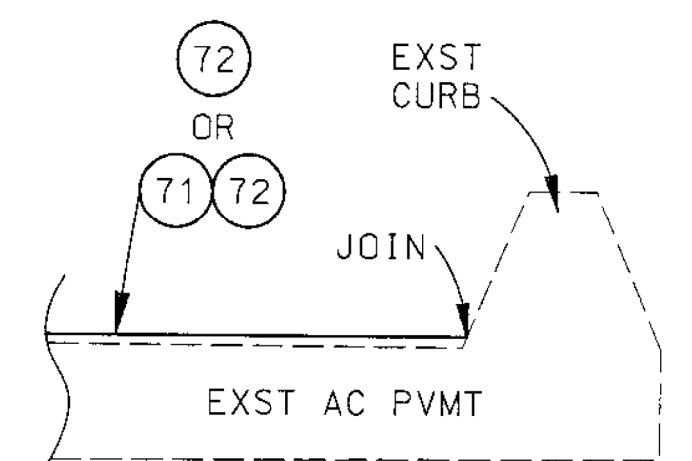

DETAIL C
 NO SCALE

COUNTY OF LOS ANGELES DEPARTMENT OF PUBLIC WORKS LAS FLORES CANYON ROAD, ET AL. TYPICAL SECTIONS AND DETAILS PROJECT ID NO. RDC0014946		
REVISIONS DATE MK DESCRIPTION		PROJECT ENGINEER DATE
PCA X2301491 DWG PH078531 SHEET 3 OF 4		AS BUILT DRAWINGS

DATE: 08/21/09
 TIME: 11:00 AM
 FILE: 871011.dgn
 CHECKER: W. LO
 DESIGNER: JIN JEW
 DRAFTER: JIN JEW

PROPOSED FOR CONSTRUCTION: DATE AS BUILT: DATE